



REVISIONS	Rev	by	Date	Comment

- Licensing - Fire Safety Requirements.**
- Doors & partitions required to be fire resisting are to be in accordance with British Standard B.S. 476 Pt. 3.
 - Fire resisting doors required to resist the passage of smoke at ambient temperature conditions should, unless tested in accordance with B.S. 476 section 311, be fitted with a smoke seal.
 - The fire alarm system is to comply with British Standard B.S. 5839.
 - The emergency lighting installation is to comply to British Standard 5266 Pt.1, and all fittings be 1 hour maintained.
 - Illuminated 'EXIT' signs are to conform to British Standard B.S. 2560.
 - Fire fighting equipment to conform to British Standard B.S. 5423.
 - Fire safety related signs & notices are to conform to British Standard B.S. 5449 Pt.1.
 - Upholstered seating furniture should achieve Class 1 surface spread of flame, satisfy, as a minimum standard, (ignition source), (cigarette test) specified in British Standard B.S. 5852 Pt.1 Fire tests for furniture - Methods of test for ignitability by smokers materials of upholstered composites for seating & British Standard B.S. 5852 Pt.2 'Fire tests for furniture - Methods of tests for ignitability of upholstered composites for testing by flaming source'. For which latter standard crib ignition source 5 is the minimum requirement.
 - Wall & ceiling linings are to be class 1 surface spread of flame (as defined in British Standard B.S. 476 Pt. 7) in non-public areas & class 0 (as defined in the Building Regulations) in circulation spaces.
 - Any fabrics which have received a flame retardant treatment should achieve Class 1 Low Risk surface spread of flame and be subjected to the water soak test detailed in British Standard B.S. 5651 independent certification to the above standards should be provided from an accredited test organisation.
 - Curtains & drapes are to satisfy type B, performance requirements of British Standard B.S. 5867 Pt.2.
 - Artificial foliage & other decorative effects are to be fire retardant to the satisfaction of the Fire Authority.
 - Textile floor coverings should be tested to British Standard B.S. 4790 (Effects of small ignition source hot metal nut method).
 - Vertically hung textiles should conform to British Standard B.S. 5438.
- A copy of the laboratory test report from an accredited testing laboratory identifying compliance of the furnishing composite with the above mentioned British Standards must be forwarded to this Authority before installation & confirmation that the furnishings specified in this certificate have been installed in the premises.

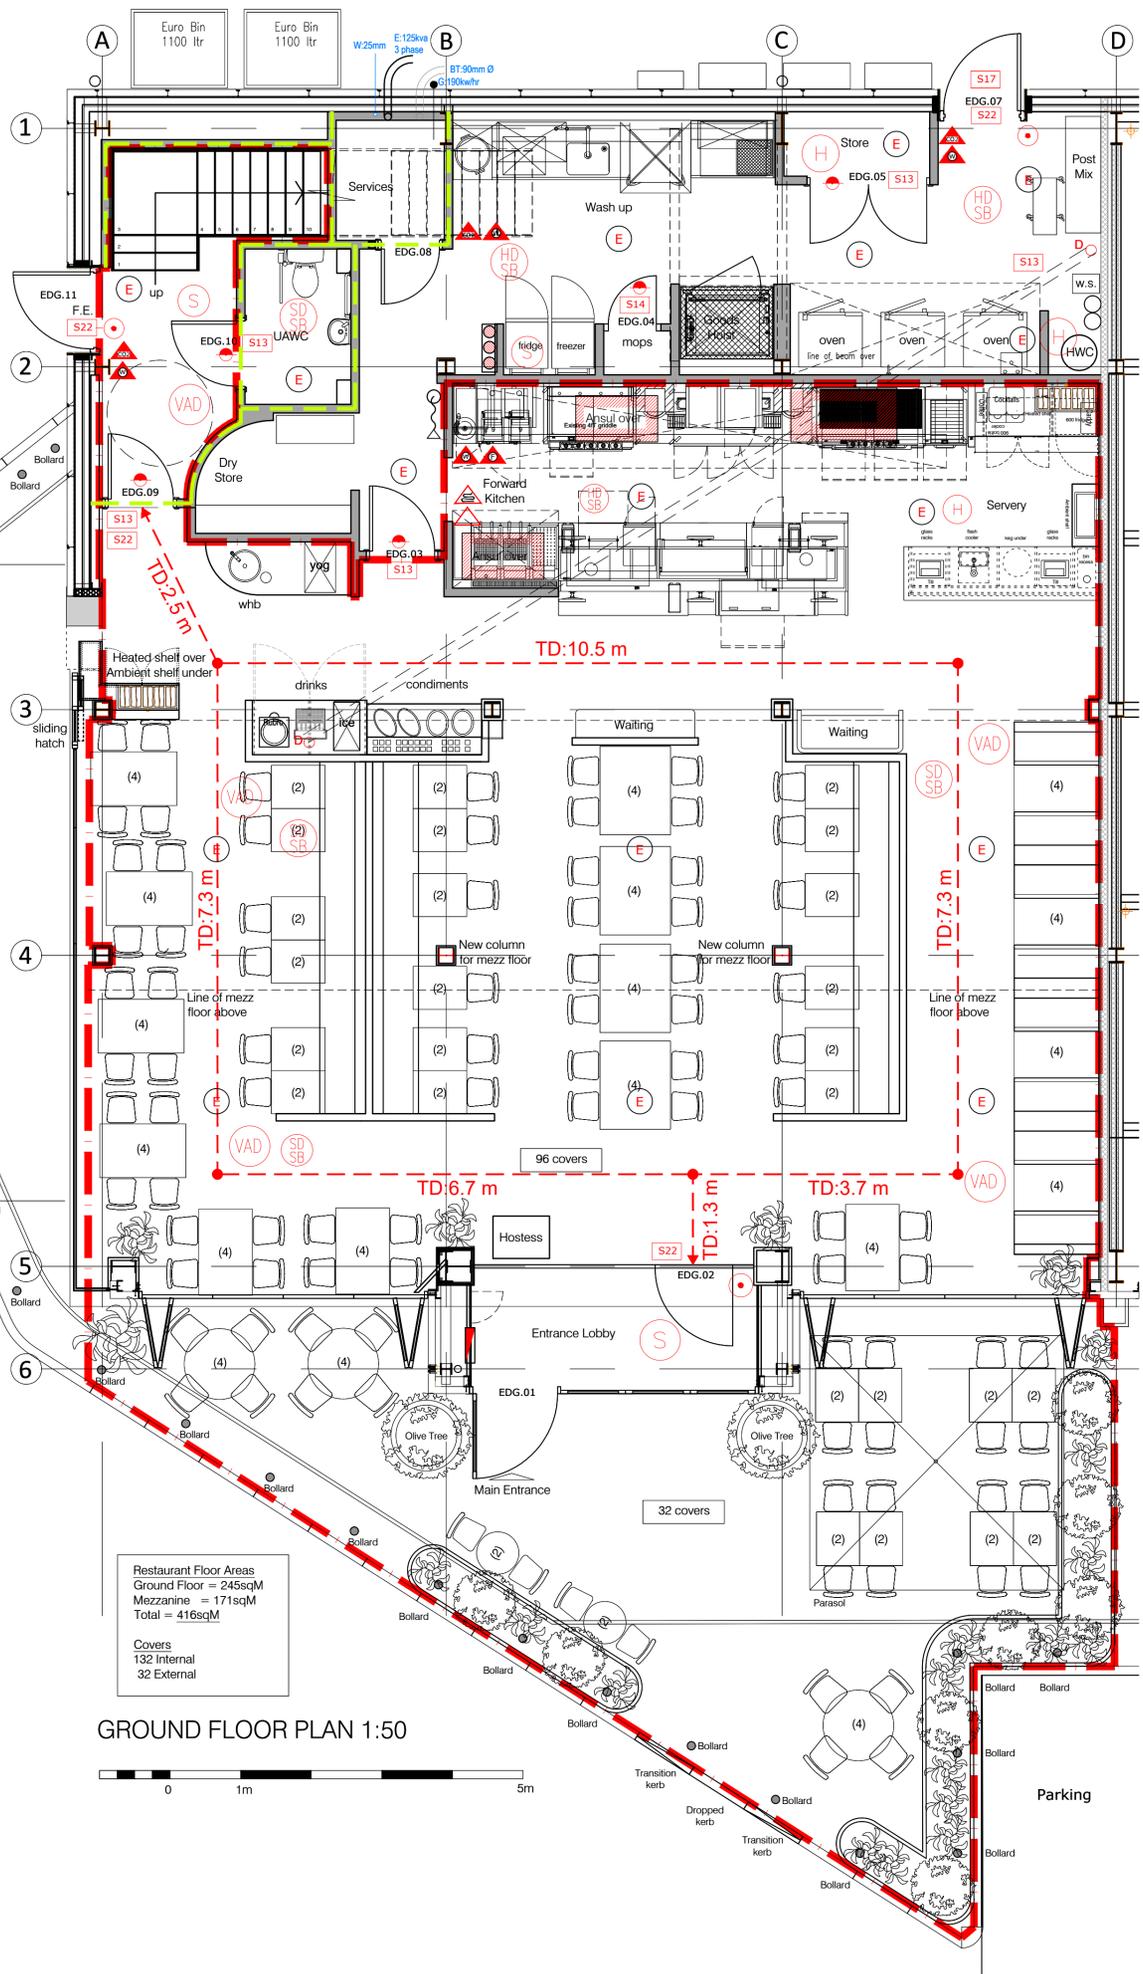

Any services breaching compartments to be fire stopped. Install 1hr pipe fire collar around new penetration.

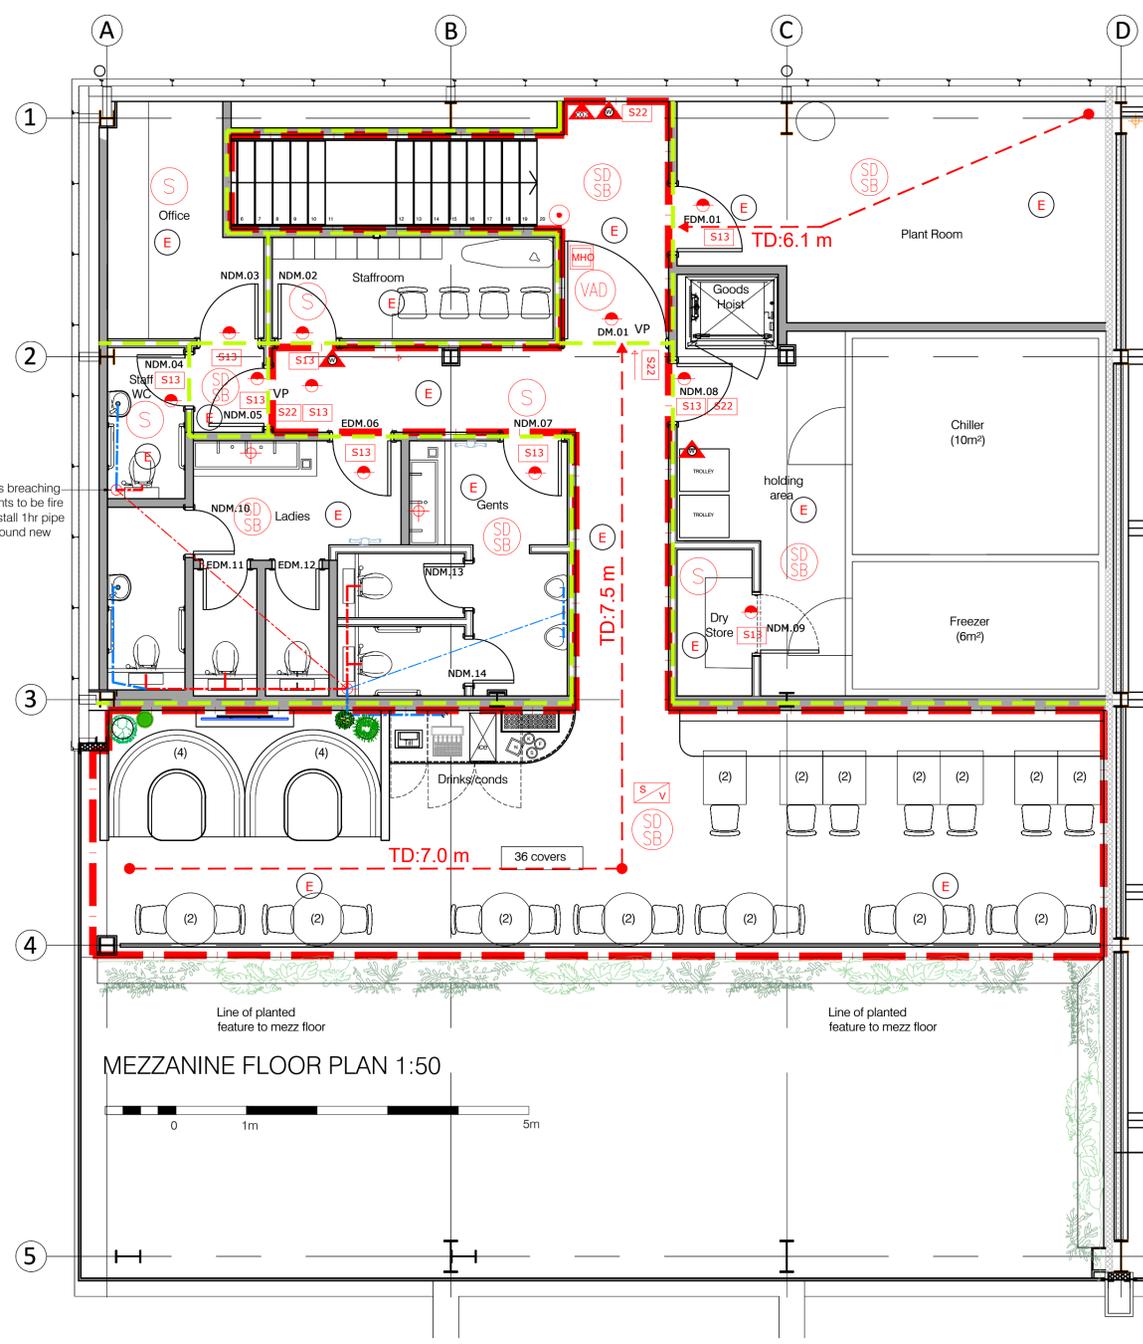

FIRE SAFETY LEGEND			
	9 LITRE WATER EXTINGUISHER		SIGN - FIRE DOOR KEEP SHUT - 75mm LETTERS TO BOTH SIDES OF DOOR LEAF
	9 LITRE FOAM EXTINGUISHER		SIGN - FIRE DOOR KEEP LOCKED - 75mm LETTERS TO BOTH SIDES OF DOOR LEAF
	2KG CARBON DIOXIDE EXTINGUISHER		AREA COVERED BY EMERGENCY LUMINAIRE. CERTIFICATE OF COMPLIANCE TO BS 5839 (FIRE ALARMS) AND/OR BS 5266 (EMERGENCY LIGHTING) TO BE PROVIDED TO THE FIRE AUTHORITY. ALL FITTINGS TO BE 60mins MAINTAINED
	FIRE BLANKET		VISION PANEL
	FRY FIGHTER		FD30 (FITTED WITH AUTOMATIC CLOSER)
	FIRE ALARM CALL POINT (BS 5839)		FD60 (FITTED WITH AUTOMATIC CLOSER)
	EMERGENCY VOICE COMMUNICATION (EVC)		FIRE ALARM PANEL
	AREA COVERED BY SMOKE DETECTOR (BS 5839)		DISABLED ALARM - FLASHING BEACON ABOVE TOILET LOBBY DOOR AND IN WASH UP AREA
	AREA COVERED BY HEAT DETECTOR (BS 5839)		MAGNETIC HOLD OPEN DEVICE SET TO RELEASE UPON FIRE ALARM ACTIVATION
	AREA COVERED BY SMOKE DETECTOR COMPLETE WITH SOUNDER BEACON (BS 5839)		SIGN - INTERNALLY ILLUMINATED 'FIRE EXIT' OR GRAPHIC EQUIVALENT - 75mm LETTERS
	FIRE ALARM SOUNDER		DIRECTIONAL ARROW TO BE PROVIDED IN THE DIRECTION INDICATED
	SIGN - FIRE DOOR KEEP CLEAR - 75mm LETTERS TO EXTERNAL FACE OF DOOR LEAFS		

LEGEND

Area shown thus indicates:-
 1. Area to be licensed for late night refreshments.
 2. Area to be licensed for sale and consumption of alcohol.

CLIENT **Nando's**

PROJECT
 Unit 1
 Ventura Retail Park
 Tamworth

TITLE
LICENSING LAYOUT

DRAWN
 JAS

CHECKED

SCALE @ A1
 1:50

DRAWING NO.
 5688/81

AUGUST 2025

FOR TENDER