




COPYRIGHT
 This design and information is the sole copyright of J2 Ltd and reproduction in any form is forbidden unless express permission is obtained in writing.
 All dimensions are to be checked on site and any discrepancies reported to J2 Ltd in writing.
 This drawing must be read in conjunction with any related J2 Ltd drawings, specification / bill of quantities together with all other consultants information including structural, mechanical and electrical information.
 Contractors, sub-contractors and suppliers must verify all dimensions on site before commencing any work or producing any shop drawings.
 Work and materials to be in accordance with the Building Regulations and to comply with all relevant British Standards.

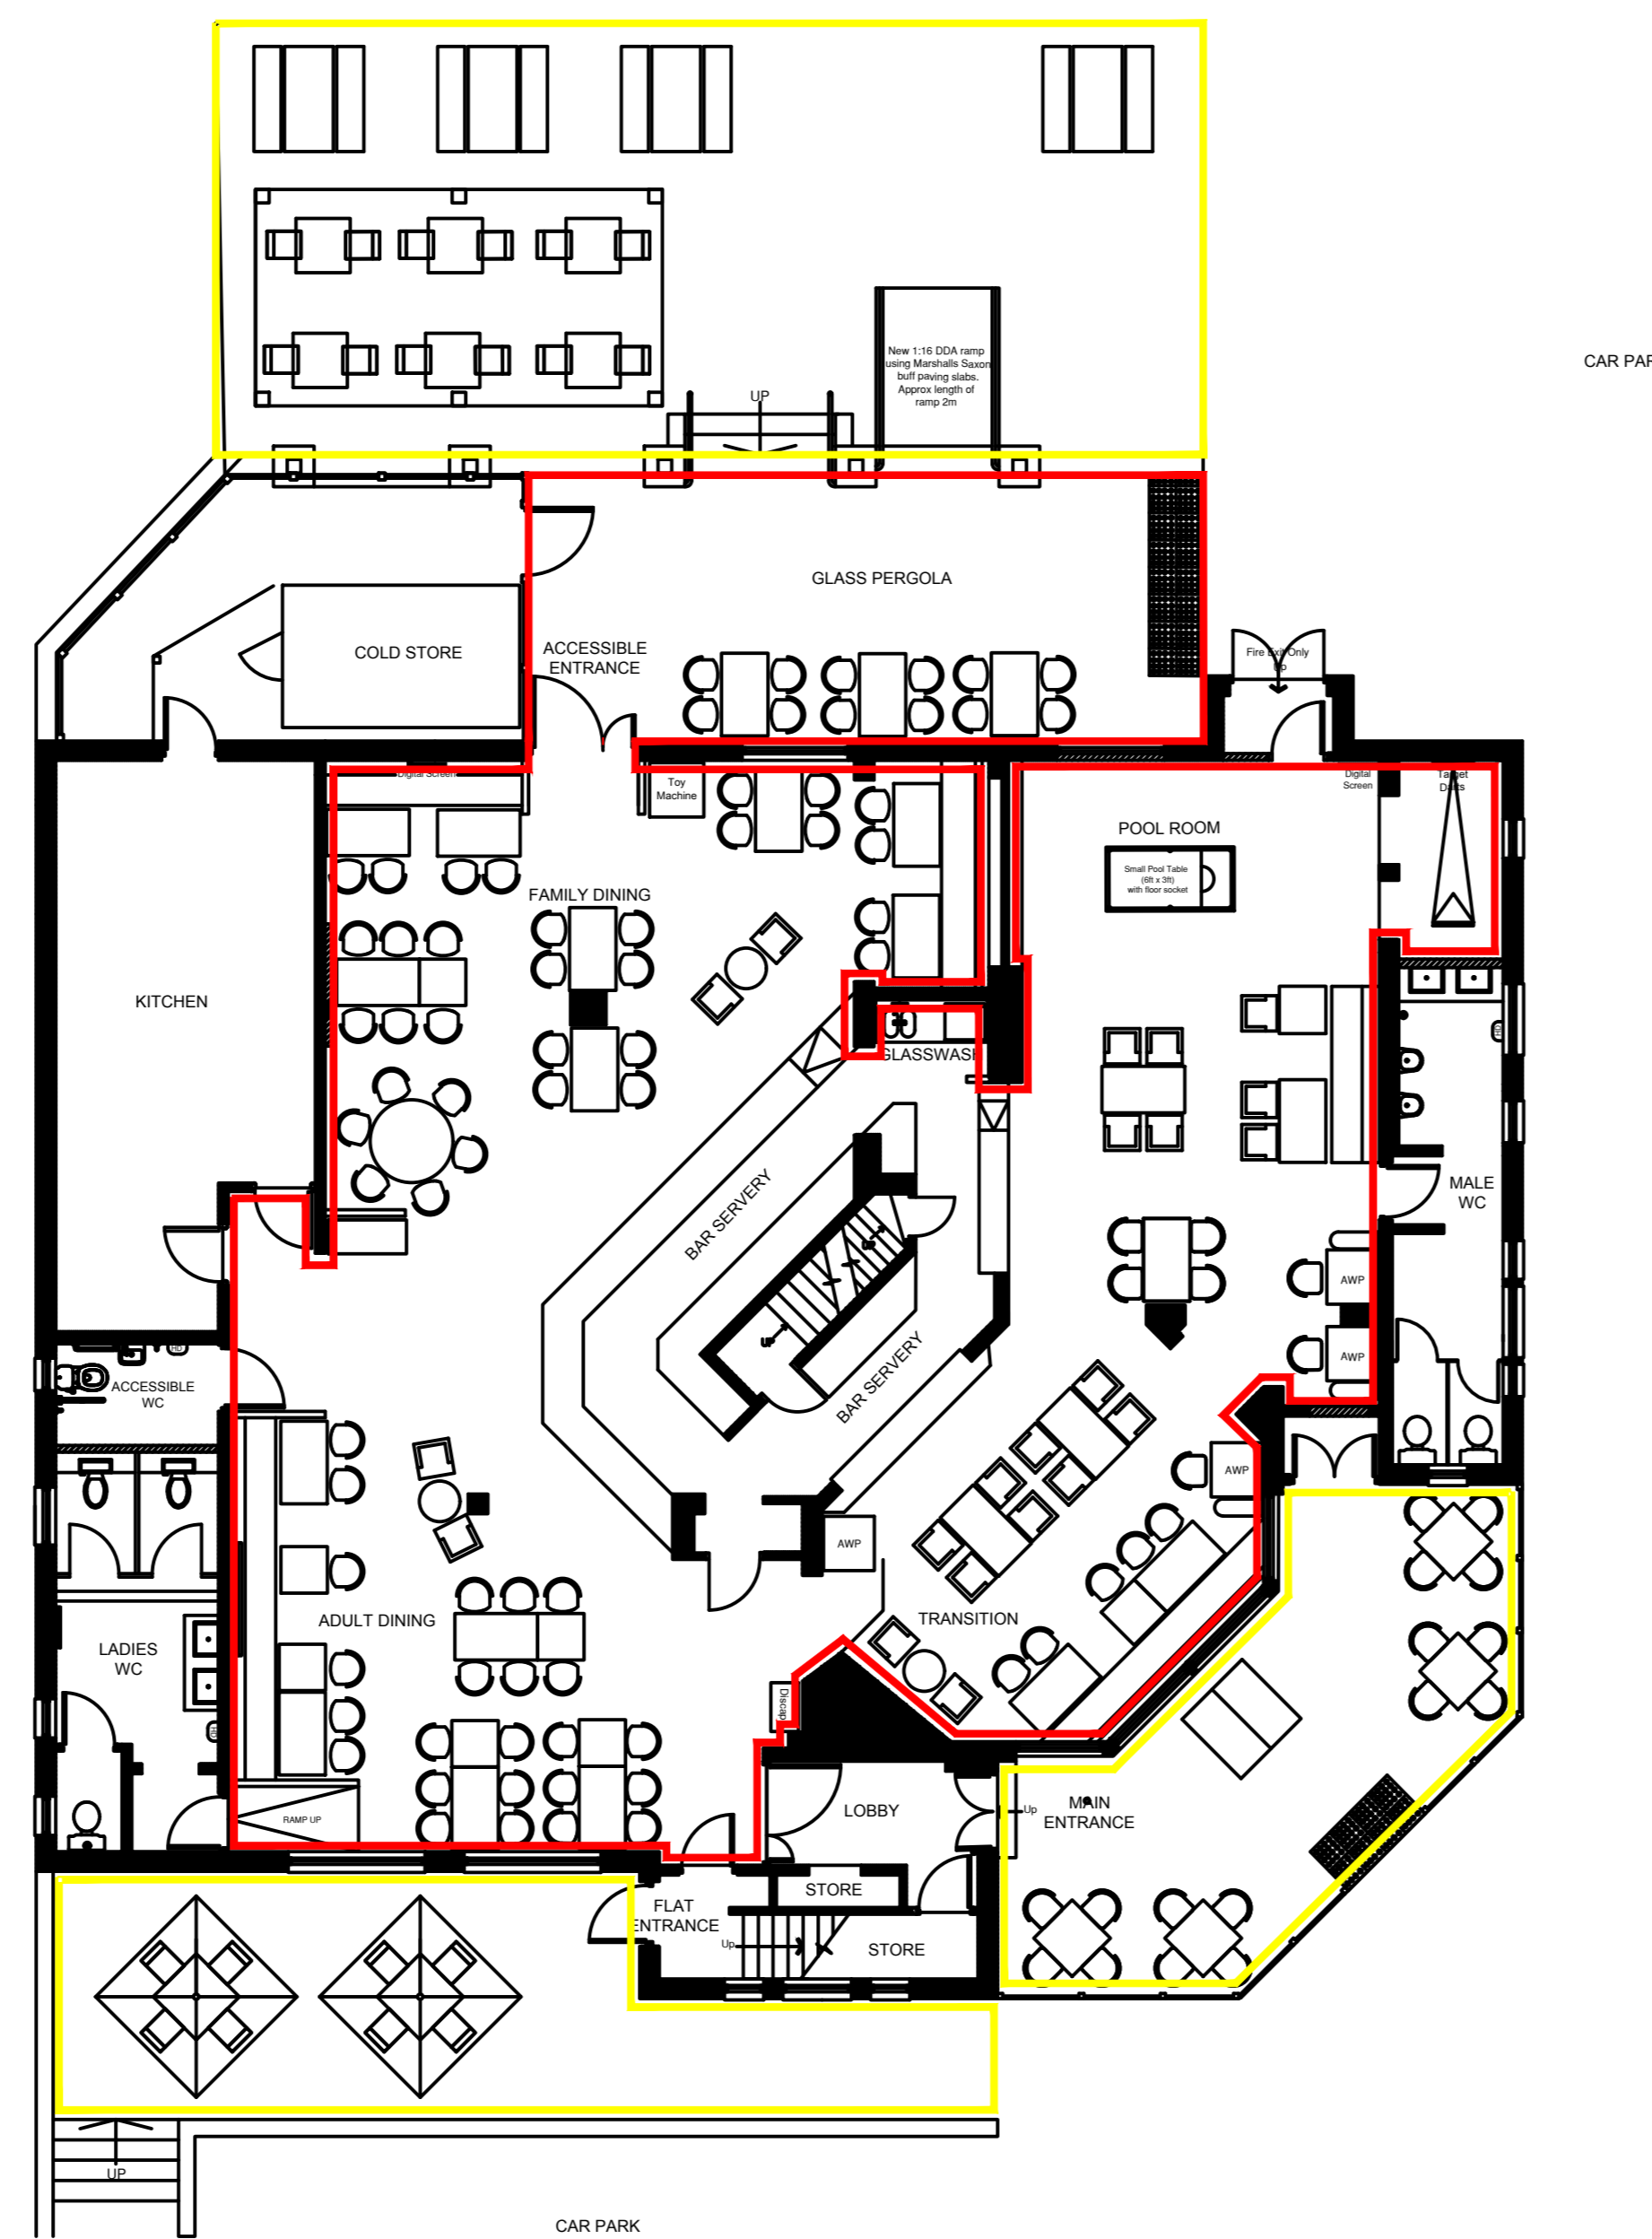

GROUND FLOOR LAYOUT AS PROPOSED 1:100

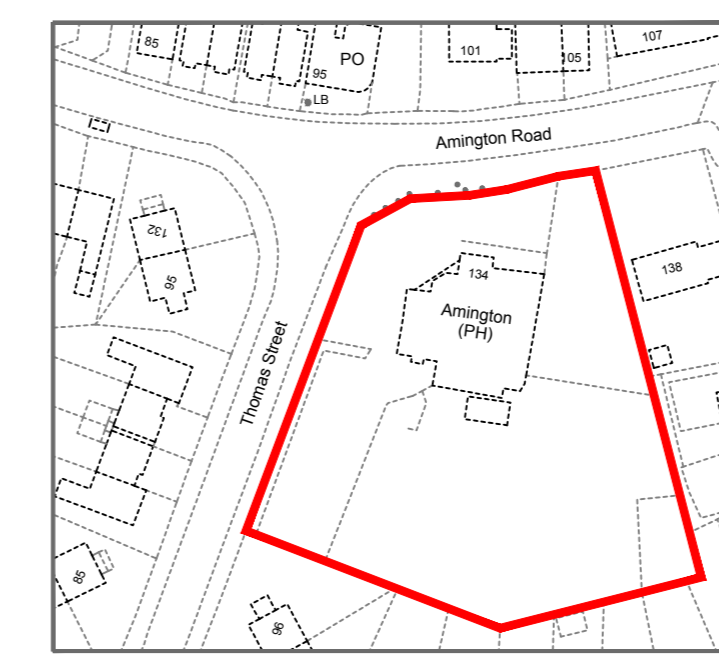


SITE LOCATION PLAN 1:1250

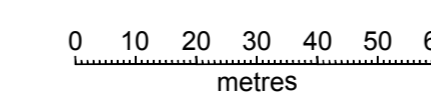

LICENSING

Rev	Date	Revisions	By

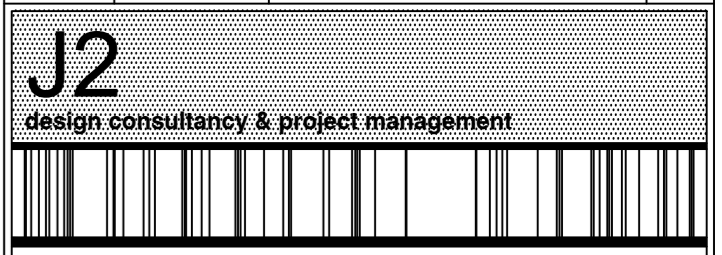

9 accelesbourne meadows
 dudfield
 derby s65d 4th
 t: 01332 843555 e: office@j2uk.com

Client	GREENE KING PUB COMPANY		
Job Title	THE AMINGTON 134 AMINGTON ROAD TAMWORTH B77 3PU		
Drawing Title	LICENSING		
Scale	1:100 @ A0	Date	23.03.26
Drawn By	SEA	Checked	
Drawing No.	J910-500		Rev.